


Proposed Street Elevation



Proposed Site Plan

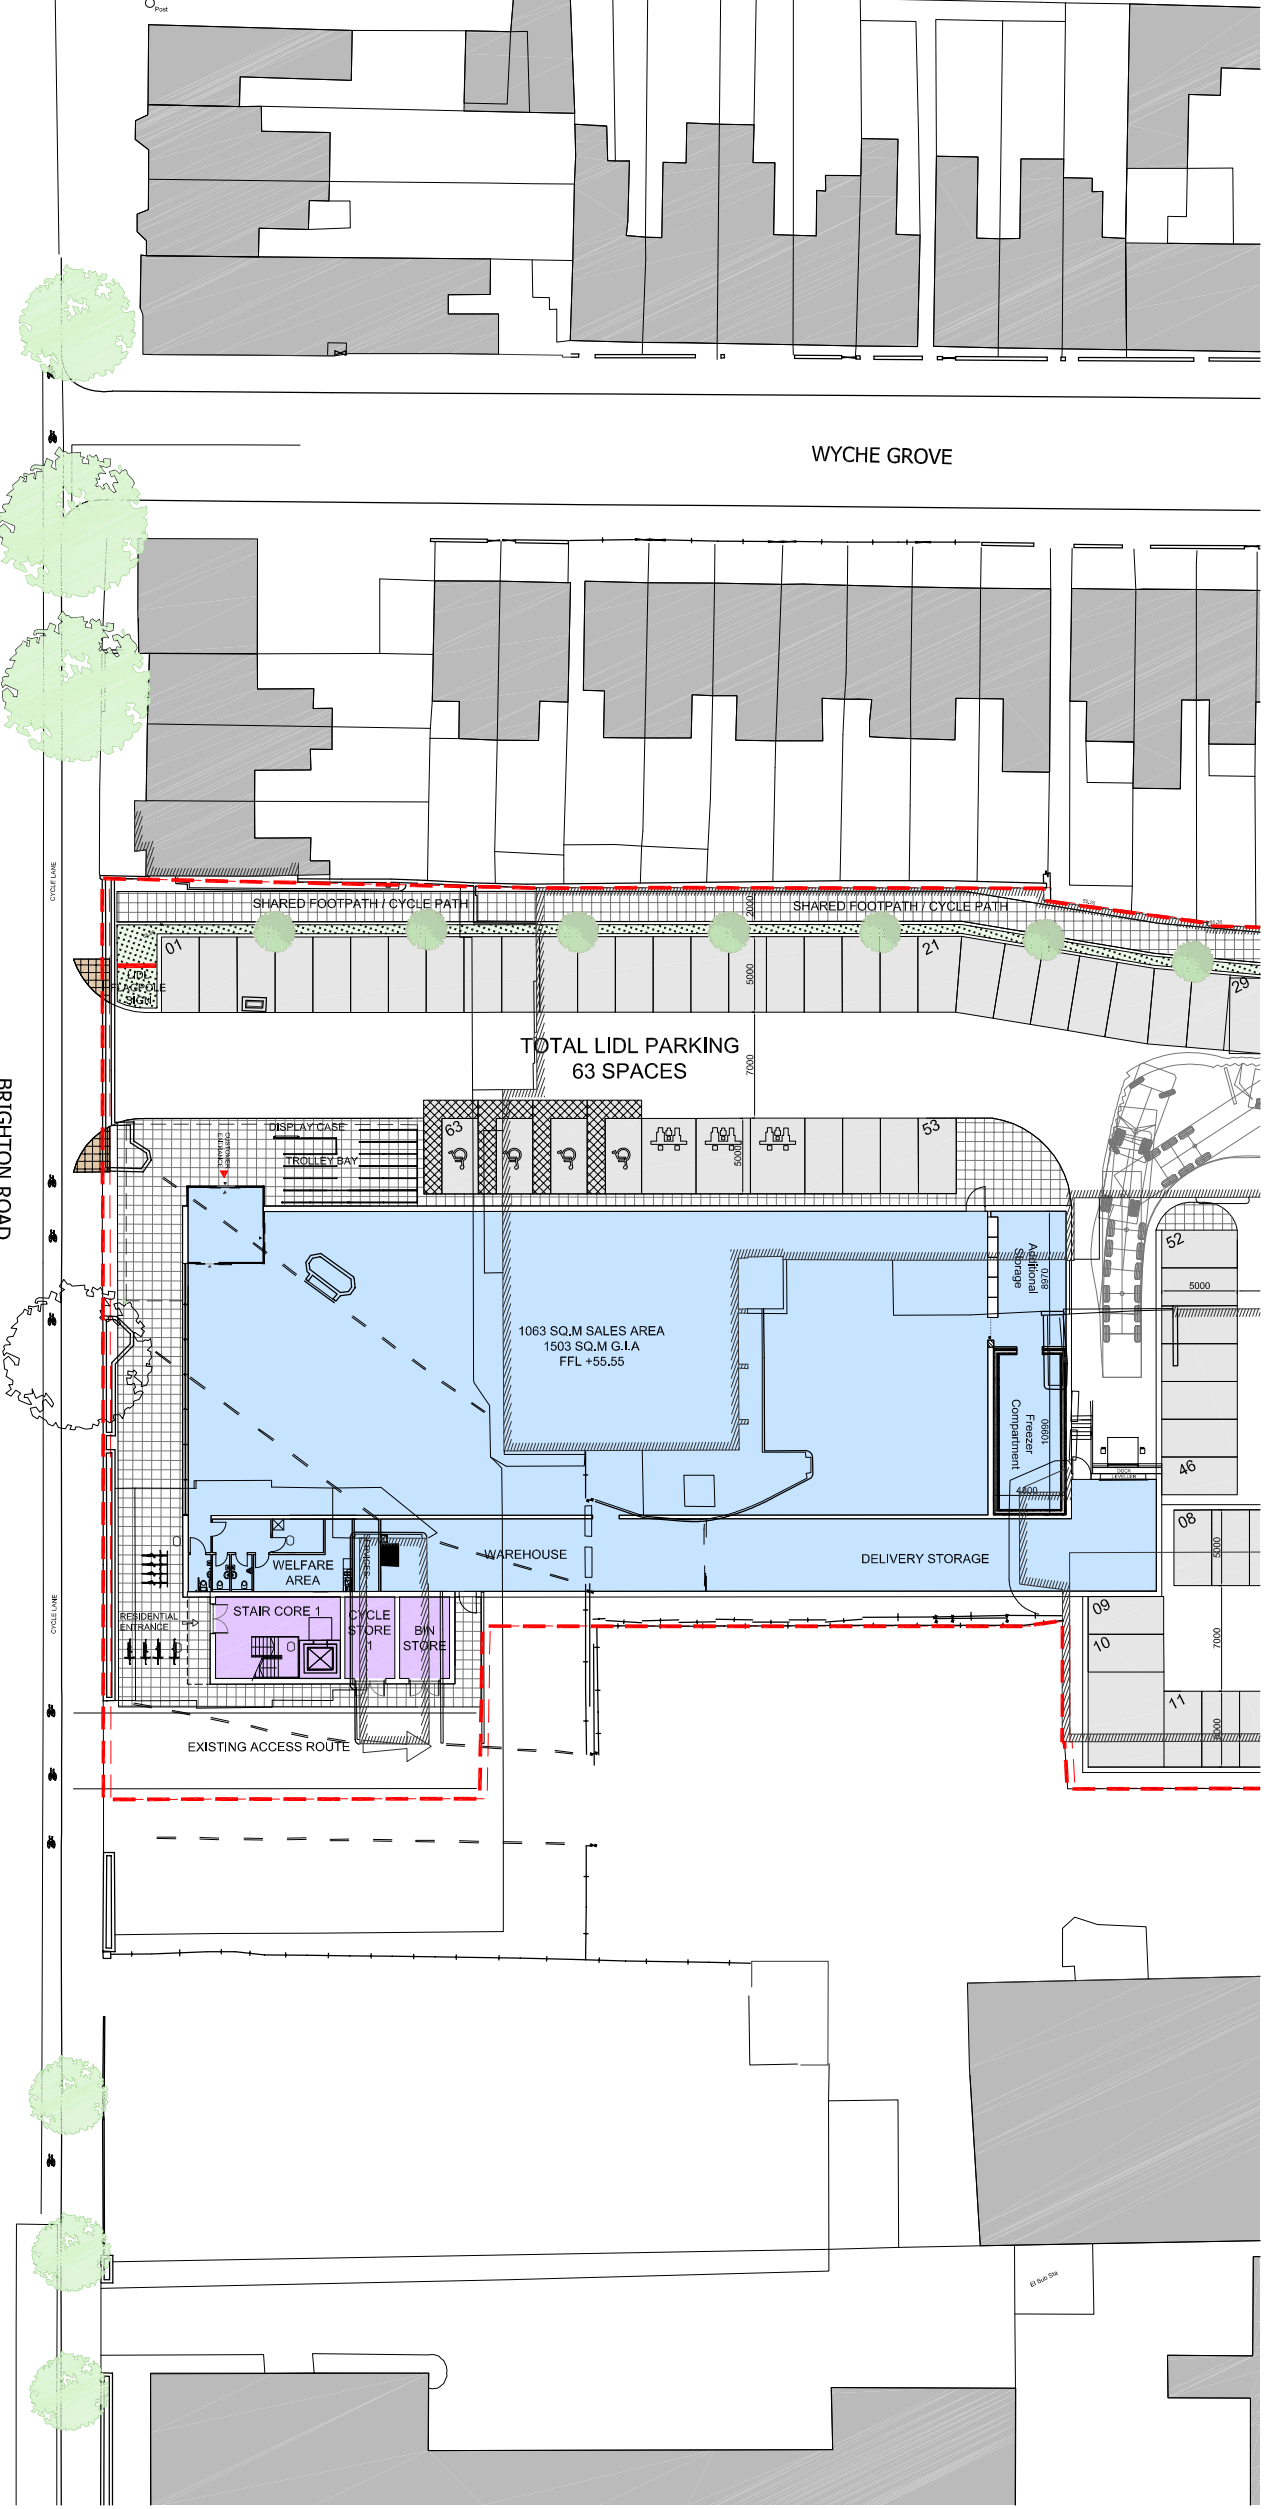

clients logo

REV	DATE	DESCRIPTION	BY
IN CASE OF DOUBT OR DISCREPANCIES PLEASE REFER TO ARCHITECT FOR INSTRUCTIONS. THIS DRAWING SHOULD NOT BE SCALED. THIS DRAWING IS COPYRIGHT.			

01. DESIGN 04. PRODUCTION INFORMATION 07. CONSTRUCTION
 02. DESIGN CONCLUSION 05. BUILDING REGULATIONS 08. FINAL CONSTRUCTION
 03. PLANNING 06. TENDER 09. SPACE

03. PLANNING
 01. PRELIMINARY 02. FOR COMMENT 03. FOR APPROVAL
 OTHER:

03. FOR APPROVAL

PROJECT:
PROPOSED LIDL STORE AT BRIGHTON ROAD SOUTH CROYDON CR2 6ES

DRAWING TITLE:
PROPOSED STREET ELEVATION

boyesfreres
 architects

Tel: 029 2056 8900 Fax: 029 2039 9892
 www.boyesfreres.co.uk
 Registered office: Reg No. 295 3481 (England & Wales)

4th Floor, Greyfriars House
 Greyfriars Road,
 Cardiff CF10 3AL

DATE:	16.05.2014	SCALE:	1:500 @A3
JOB NO.:	5074	DRAWN BY:	WW
DWG NO.:	5074 PL 18	REV:	-

NOT FOR PRODUCTION
 CAD REFERENCE: Croydon04_Architectural_Planing02_Tiled
 Drawings/Proposed Site Elevations and Sections Pl-17-19.dwg