



clients logo

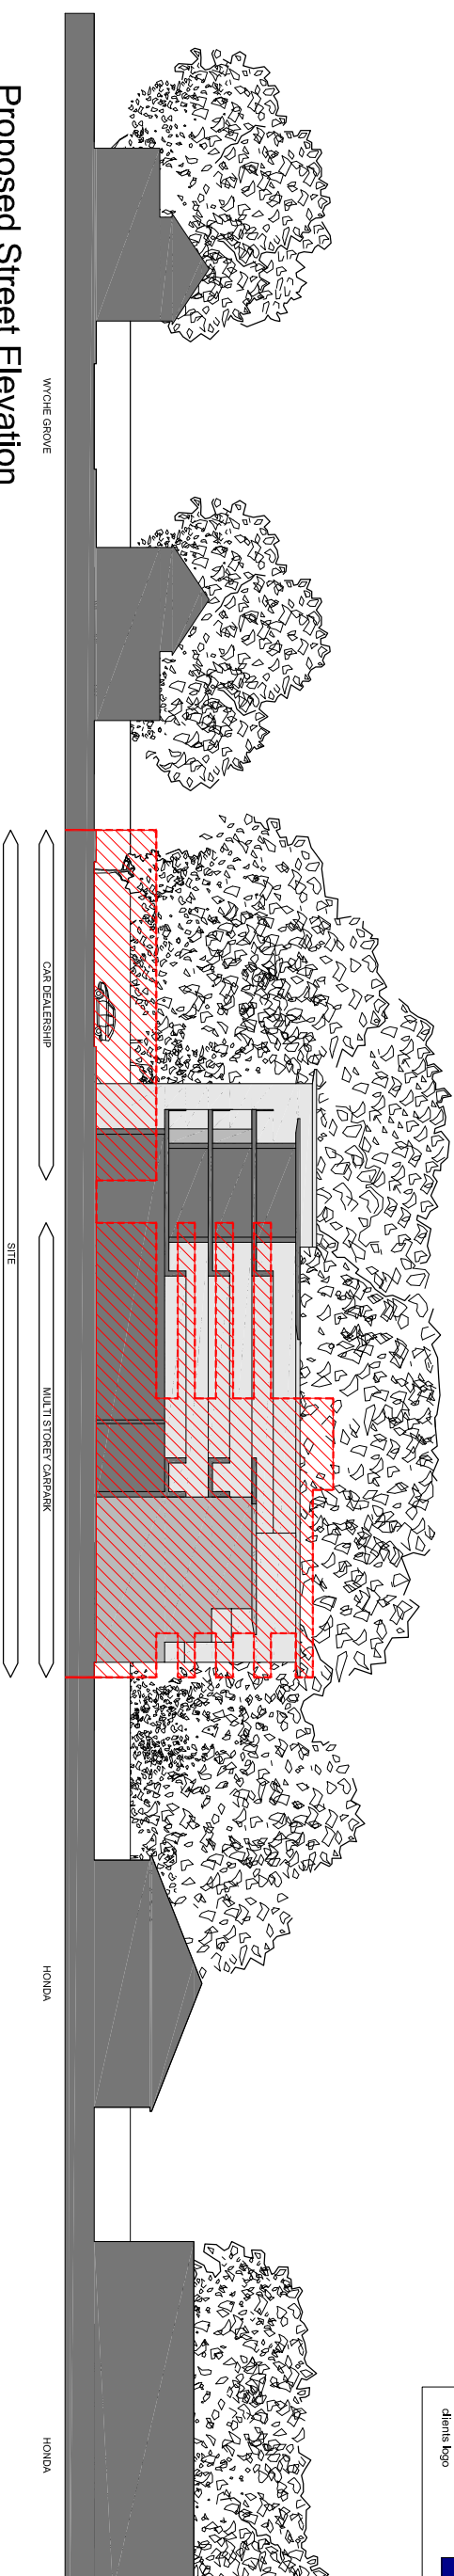

### Proposed Street Elevation

Note: Dashed red line / Hatched red building indicates existing building

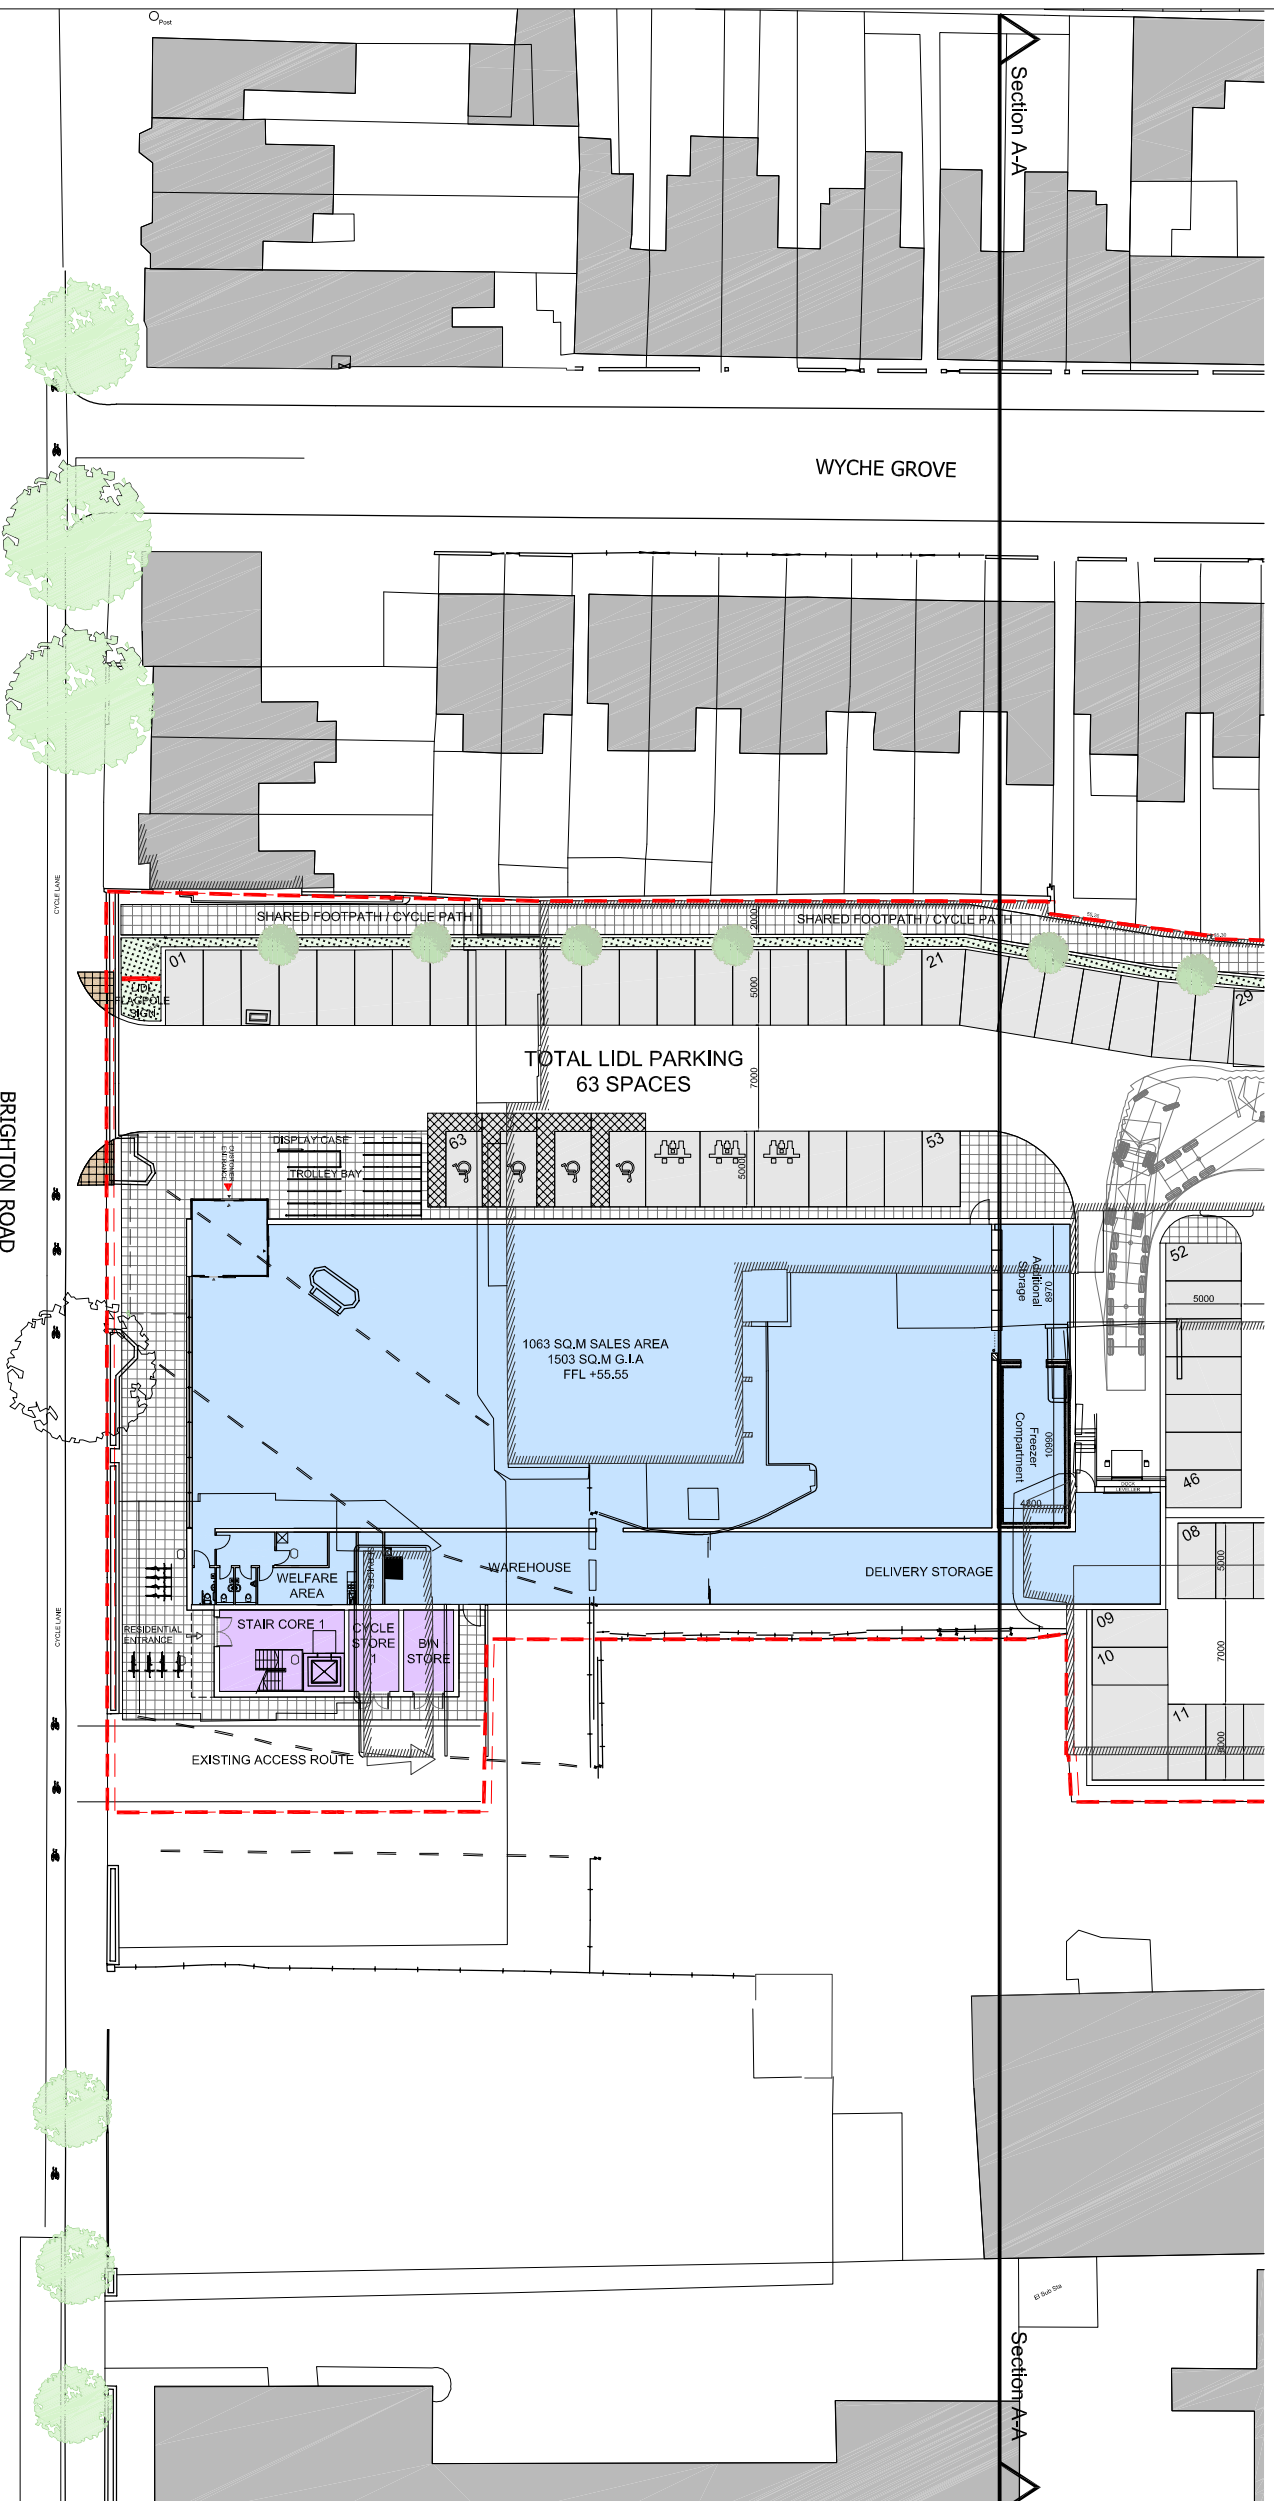

### Proposed Site Plan

REV	DATE	DESCRIPTION	BY
-----	------	-------------	----

IN CASE OF DOUBT OR DISCREPANCIES PLEASE REFER TO ARCHITECT FOR INSTRUCTIONS.  
THIS DRAWING SHOULD NOT BE SCALED.  
THIS DRAWING IS COPYRIGHT.

- 01. DESIGN
- 02. DESIGN CONCLUSION
- 03. PLANNING
- 04. PRODUCTION INFORMATION
- 05. BUILDING REGULATIONS
- 06. TENDER
- 07. CONSTRUCTION
- 08. FINAL CONSTRUCTION
- 09. SPARGE

### 03. PLANNING

- 01. PRELIMINARY
- 02. FOR COMMENT
- 03. FOR APPROVAL

### 03. FOR APPROVAL

PROJECT:  
**PROPOSED LIDL STORE AT BRIGHTON ROAD SOUTH CROYDON CR2 6ES**

DRAWING TITLE:  
**PROPOSED SITE SECTION OVERLAPPED WITH EXISTING**

**boyesfredes**  
Architects  
4th Floor, Greystars House  
Greystars Road,  
Cardiff CF10 3AL  
Tel: 029 2056 8900 Fax: 029 2039 9892  
www.boyesfredes.co.uk  
Registered office: Reg No. 295 3481 (England & Wales)

DATE:	16.05.2014	SCALE:	1:500 @A3
JOB NO.:	5074	DRAWN BY:	WW
DWG NO.:	5074 PL 19	REV:	-

N204 607 Project/Drawings Title  
CAD REFERENCE: Croydon04\_Architectural\_Planning02\_Tiled  
Drawings/Proposed Site Elevations and Sections Pl-17-19.dwg